


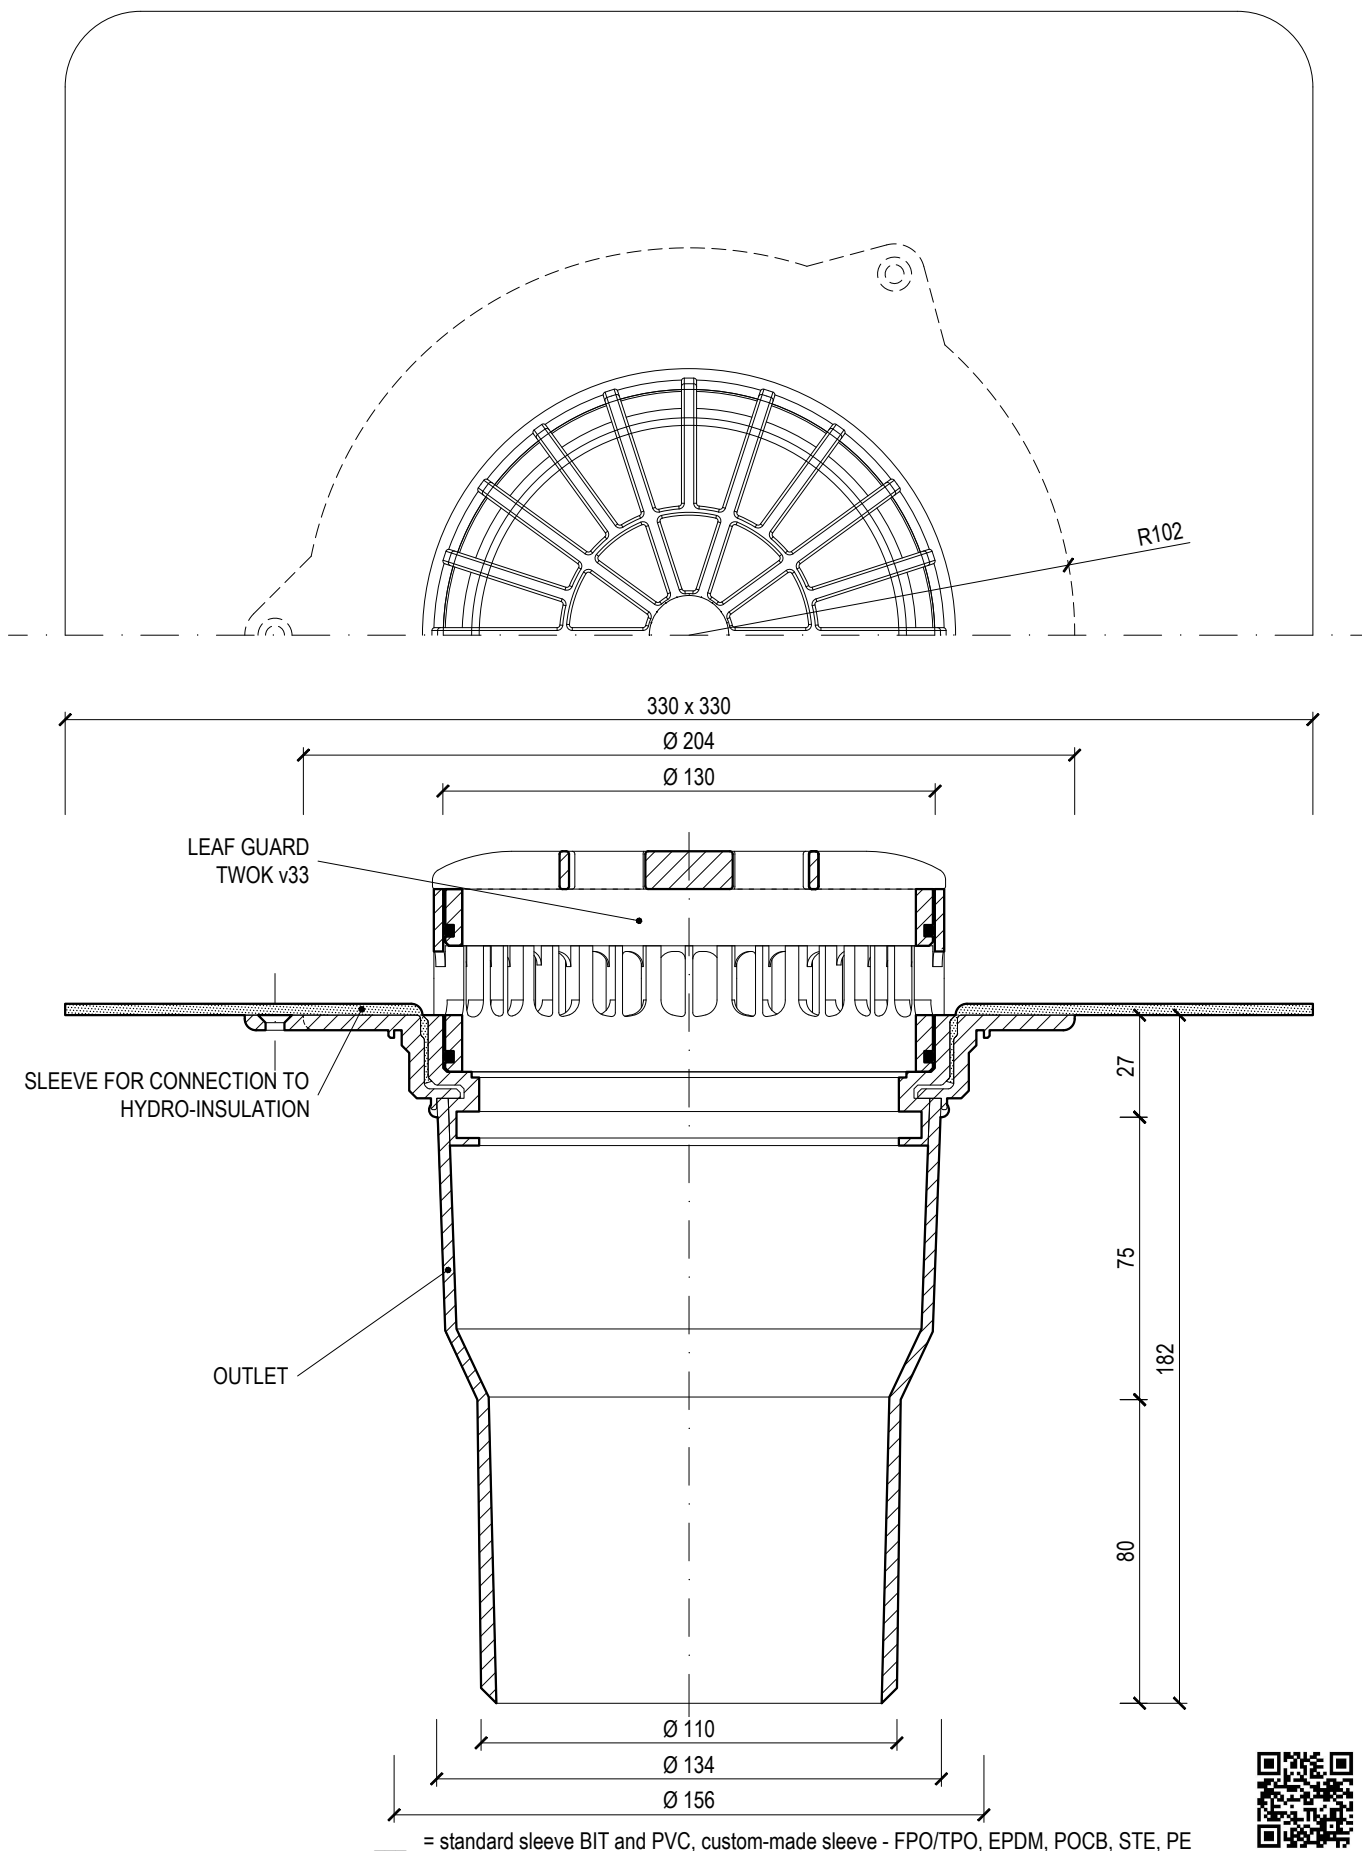

Name **VERTICAL TERRACE OUTLET**

Type **TWT 110 S**

Code **238110110**

Scale **1:2**

Material **POLYAMIDE**

TOPWET

SYSTEMS FOR DRAINAGE
OF FLAT ROOFS

export@topwet.cz www.topwet.eu