


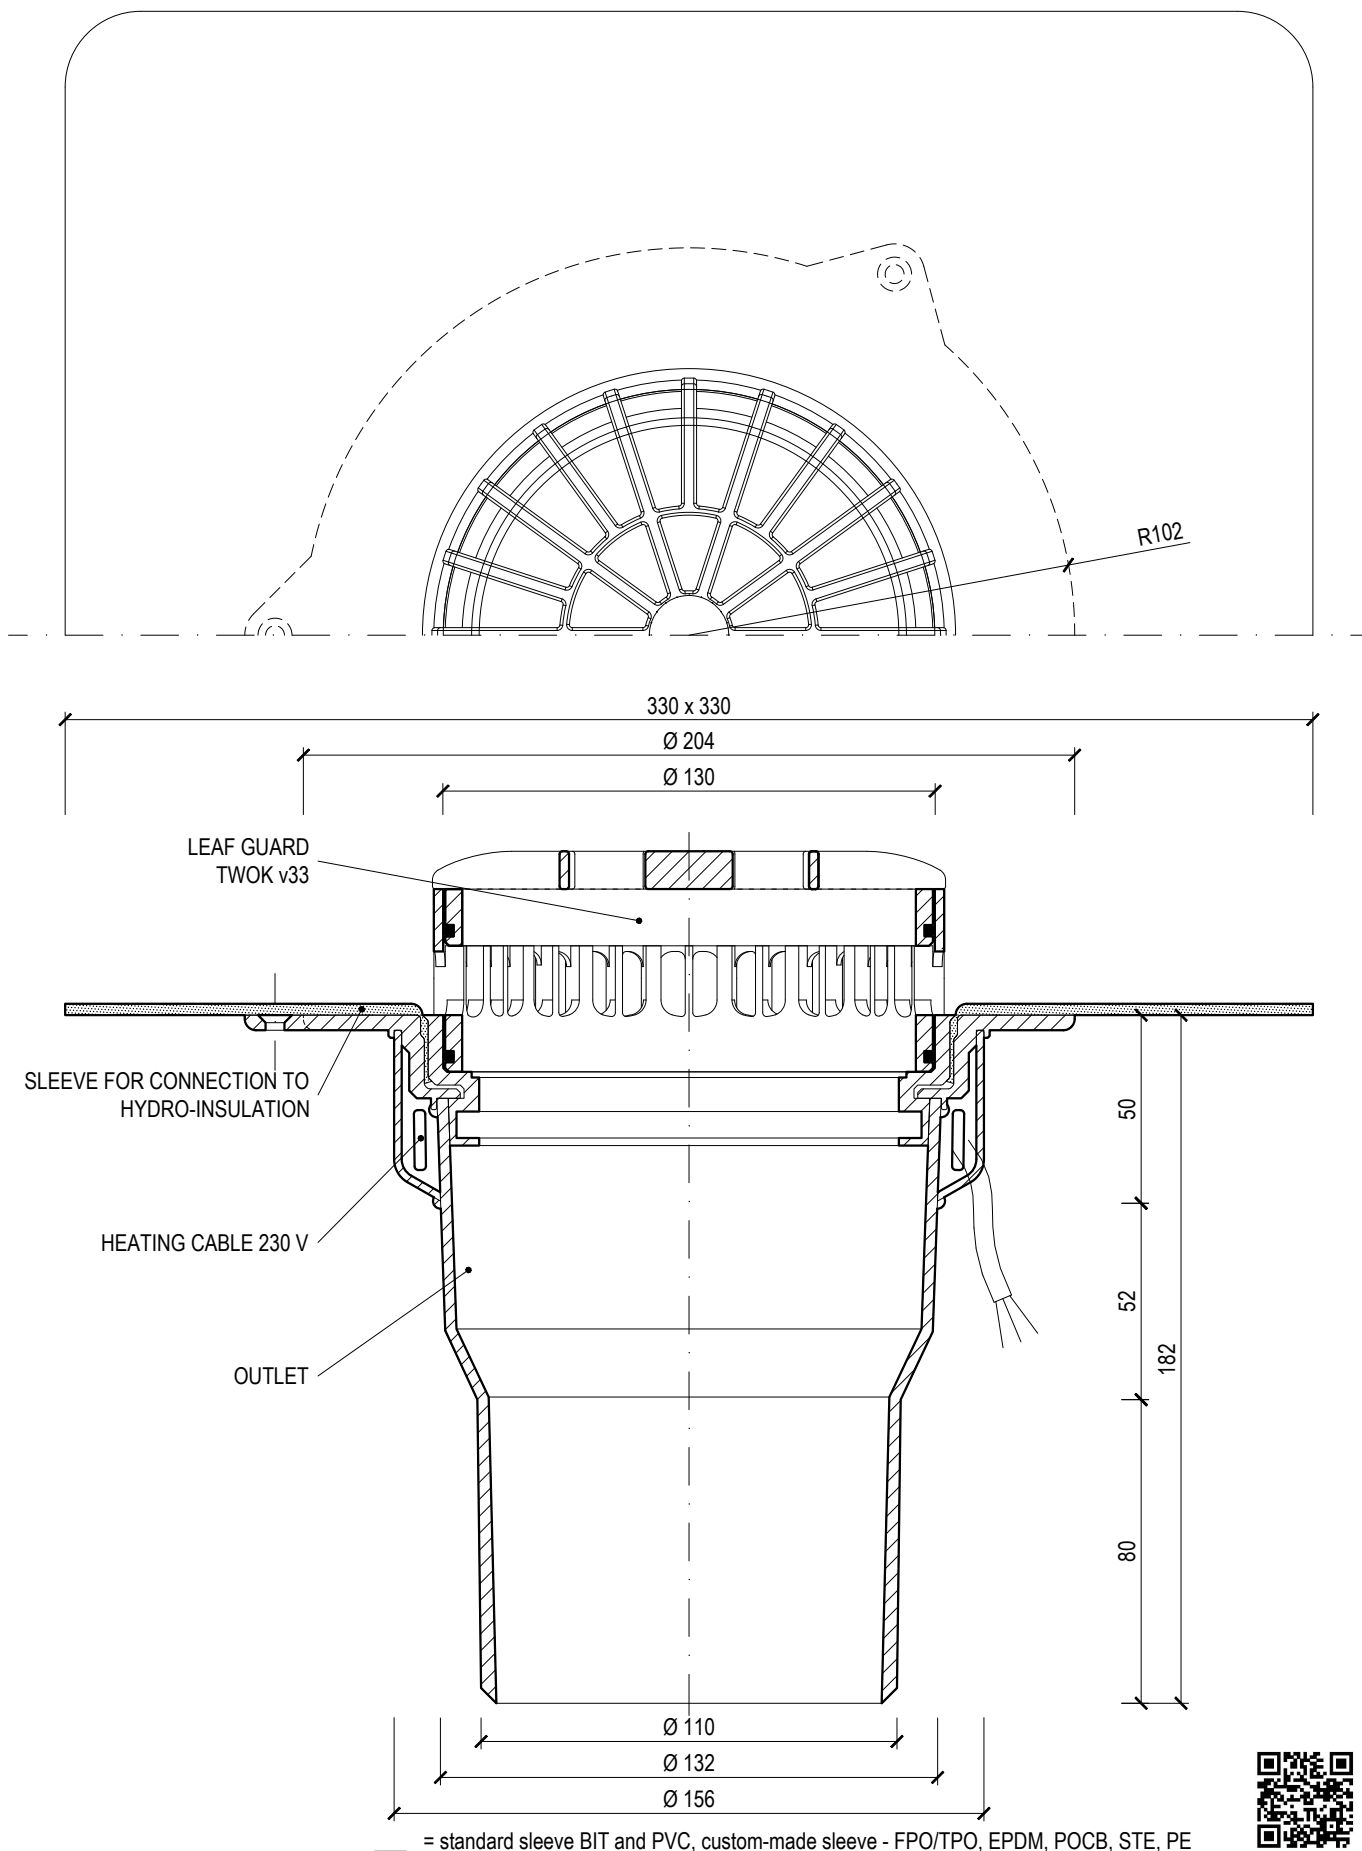

Name **HEATED VERTICAL TERRACE OUTLET**

Type **TWTE 110 S**

Scale 1:2

Code 238130110

Material POLYAMIDE

TOPWET

SYSTEMS FOR DRAINAGE
OF FLAT ROOFS

export@topwet.cz www.topwet.eu