


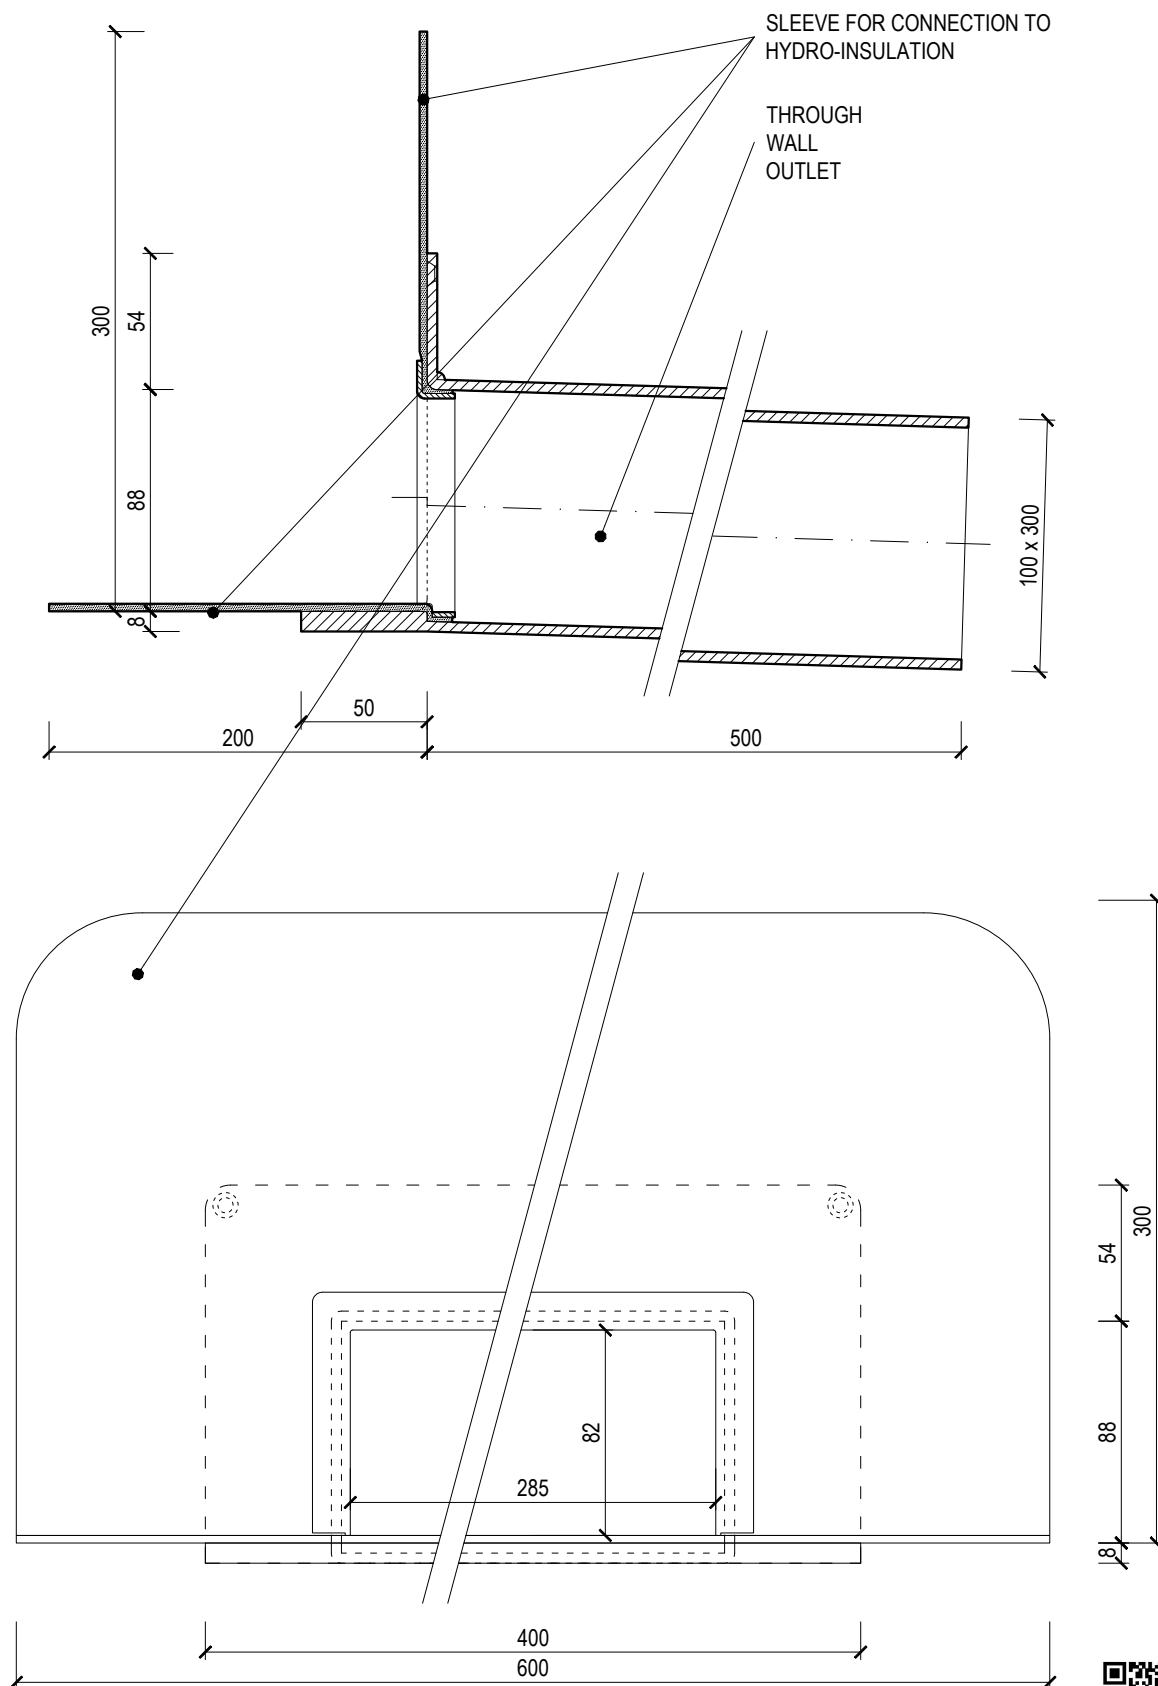

___ = standard sleeve BIT and PVC, custom-made sleeve - FPO/TPO, EPDM, POGB, STE, PE

Name **SQUARE THROUGH WALL OUTLET**

Type **TWC 100 x 300** ___

Code **227120102**

Scale **1:3**

Material **POLYAMIDE**

TOPWET

SYSTEMS FOR DRAINAGE
OF FLAT ROOFS

export@topwet.cz www.topwet.eu

