
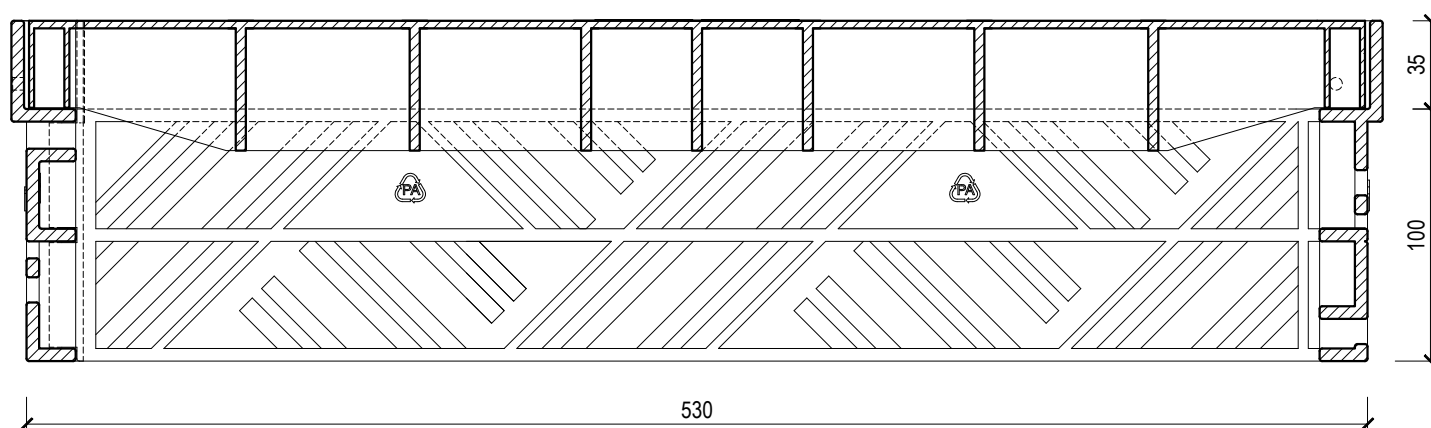


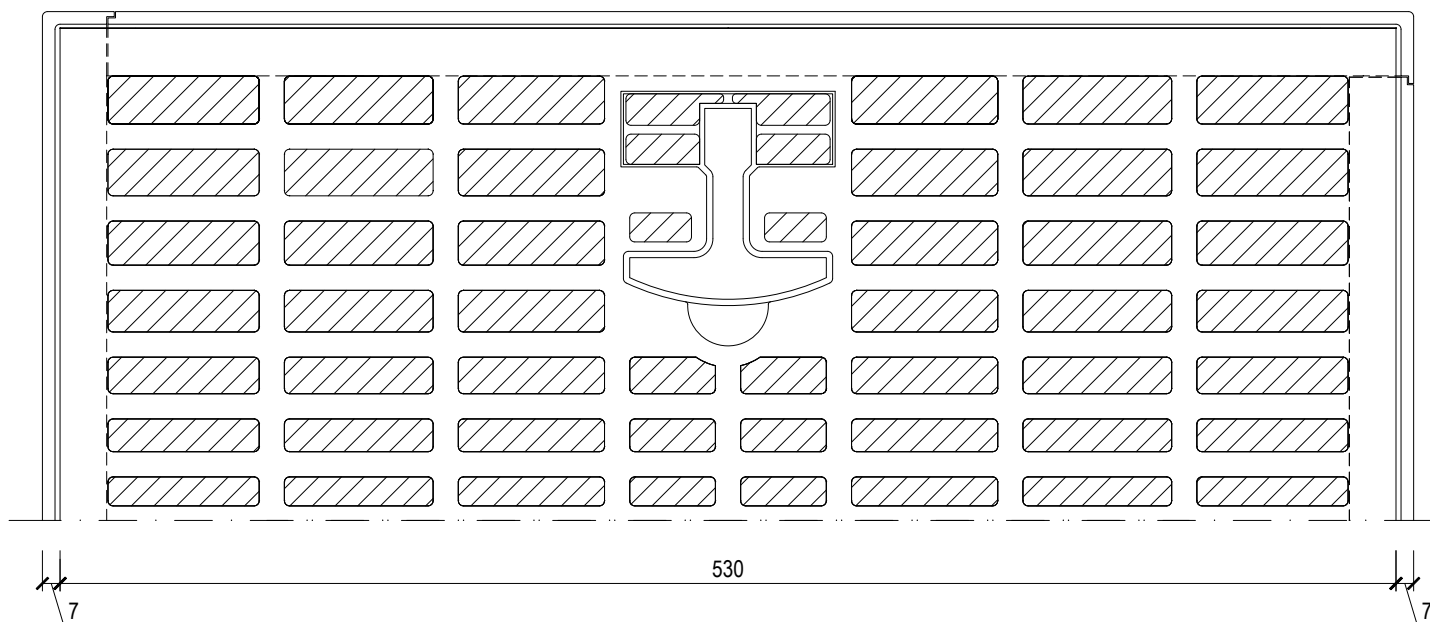

Name **SHAFT FOR GREEN ROOFS WITH NON-PERFORATED LID**

Type **TWZF 550x550x100**

Scale **1:3**

Code **237970550**

Material **POLYAMIDE**

TOPWET®

SYSTEMS FOR DRAINAGE
OF FLAT ROOFS

export@topwet.cz www.topwet.eu